


STREET NAME

NOTE CURB TYPE

X Elev

NEW 5' SIDEWALK

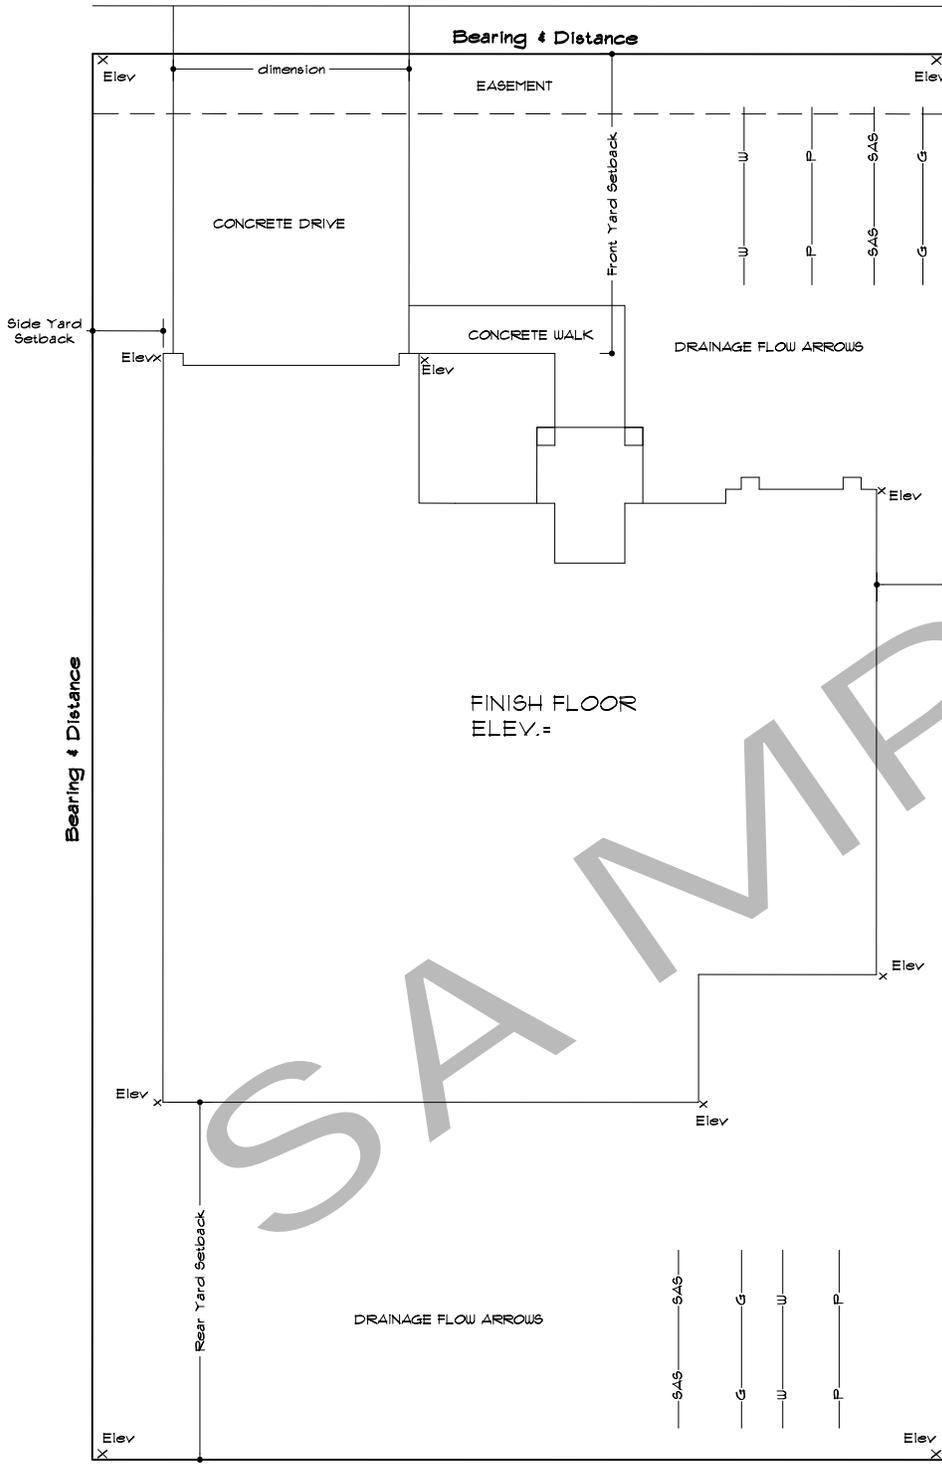

CONSTRUCTION CALC'S

Heated	2097 Sq. Ft.
Garage	518 Sq. Ft.
Cov'd. Entry	85 Sq. Ft.
Enclosed Patio	181 Sq. Ft.
Cov'd Patio	252 Sq. Ft.
Total	3133 Sq. Ft.

LEGAL DESCRIPTION

Street Address
 Lot and/or Block
 Subdivision Name
 Alamogordo, New Mexico

Building Maximum Height	ft & in
Total Building Area and Impervious Improvements	Area Sq. Ft. = %
Lot Area	Area Sq. Ft.



Site Plan

SCALE 1/8"=1'-0"

CONTRACTOR NOTE:
 POINT OF CONNECTION AND PROPOSED SERVICE ROUTES FOR ALL EXISTING AND PROPOSED UTILITIES (WATER, SEWER, GAS AND ELECTRICAL POWER) SHALL BE SHOW ON SITE PLAN

Bearing & Distance